


**RIDGE LITE SKYLIGHTS  
2250 SERIES  
UP TO 7' RAFTER SPAN 2' OC.**

**Sky-Tech Glazing Systems, LLC.**

Mailing Address: 160 W. Foothill PKWY Suit 105 #212, Corona, CA 92882  
Physical Address: 402 E. Princeland Court, Suite 5, Corona, CA 92879

**800-440-9999 fax : 909-606-1441**

E-mail: [info@sky-techglazing.com](mailto:info@sky-techglazing.com)  
Visit Us At [www.sky-techglazing.com](http://www.sky-techglazing.com)

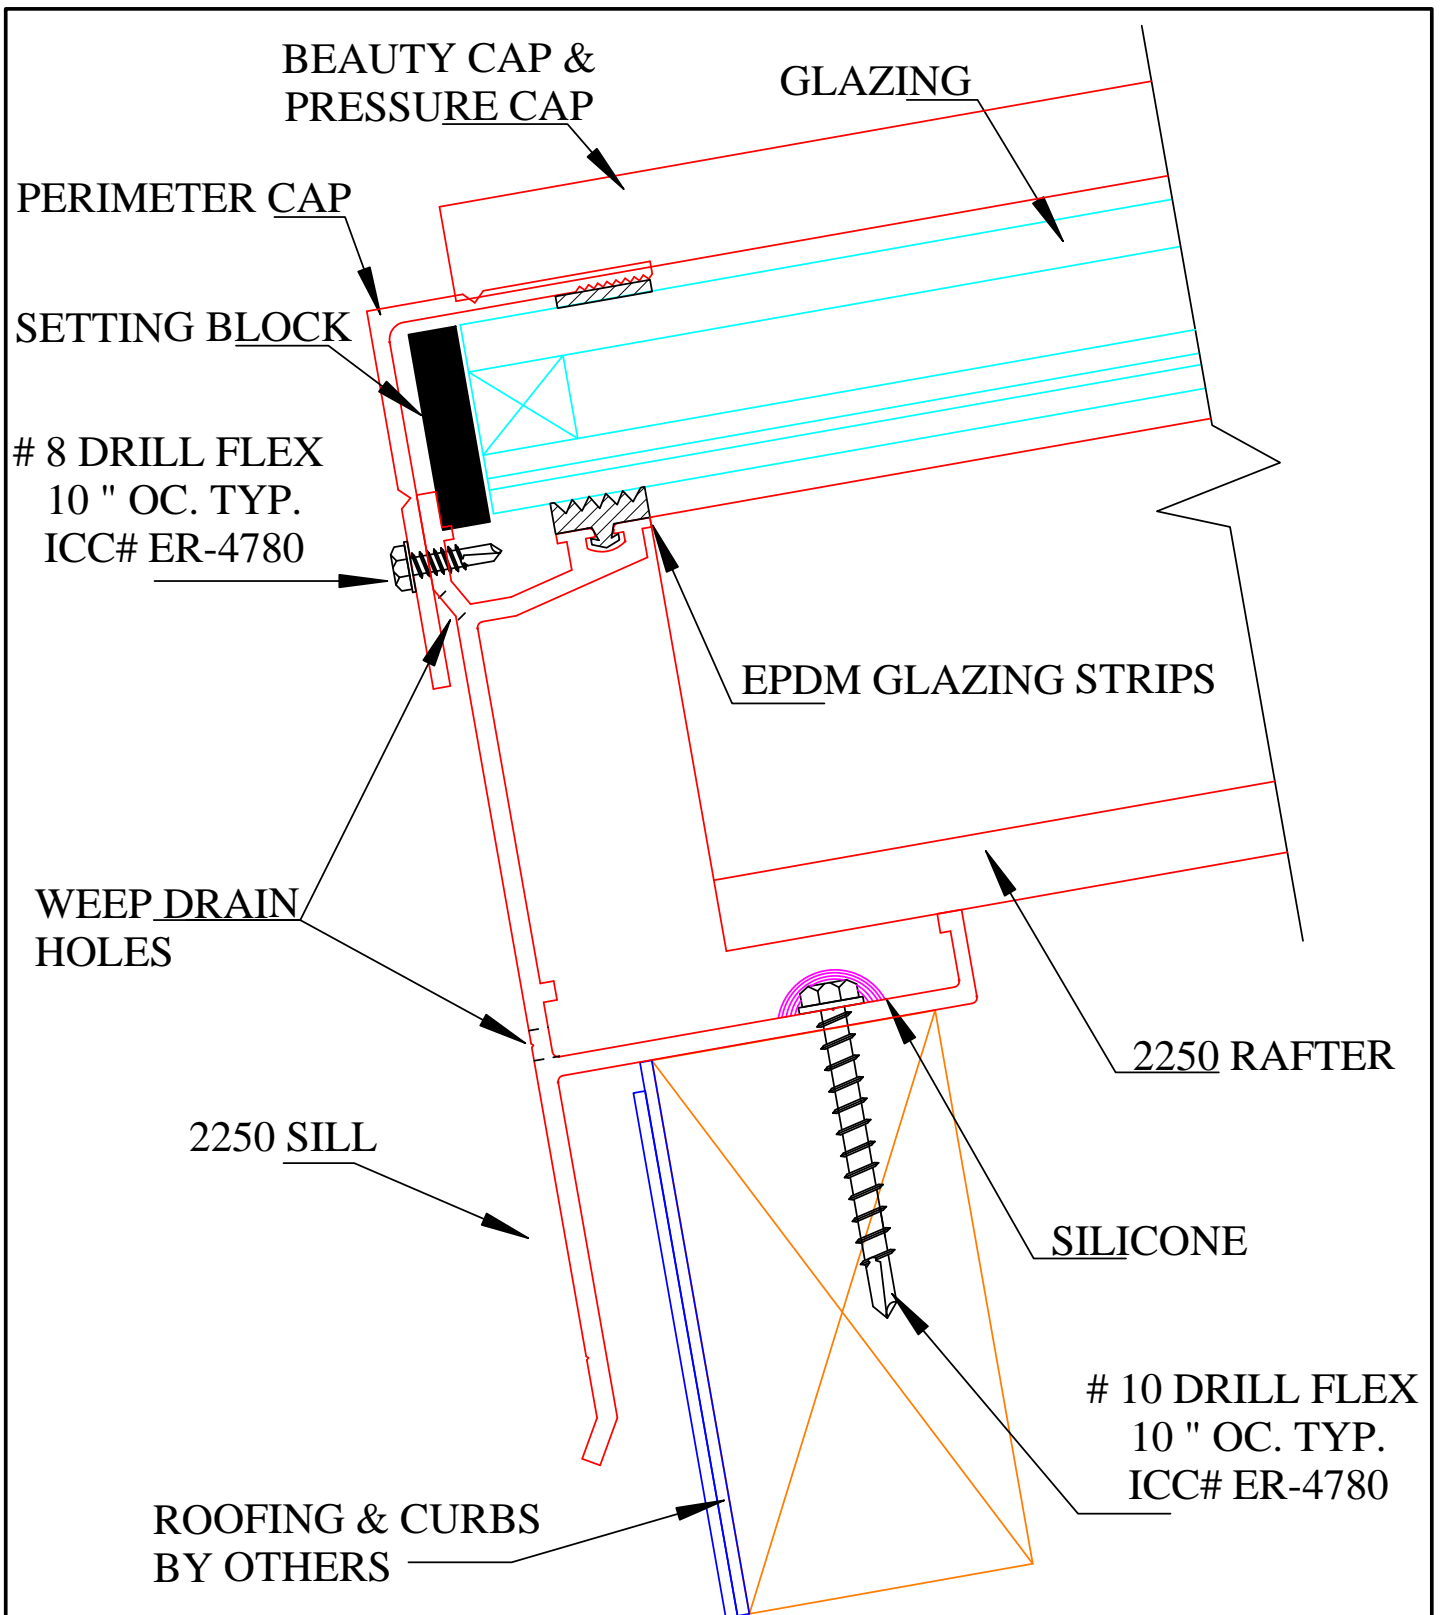

# C2

## 2250 Sill Detail 90 Degrees to Slope


1" = 1"

Sky-Tech Glazing Systems, LLC.

Mailing Address: 160 W. Foothill PKWY Suit 105 #212, Corona, CA 92882  
Physical Address: 402 E. Princeland Court, Suite 5, Corona, CA 92879

800-440-9999 fax : 909-606-1441

E-mail: [info@sky-techglazing.com](mailto:info@sky-techglazing.com)  
Visit Us At [www.sky-techglazing.com](http://www.sky-techglazing.com)

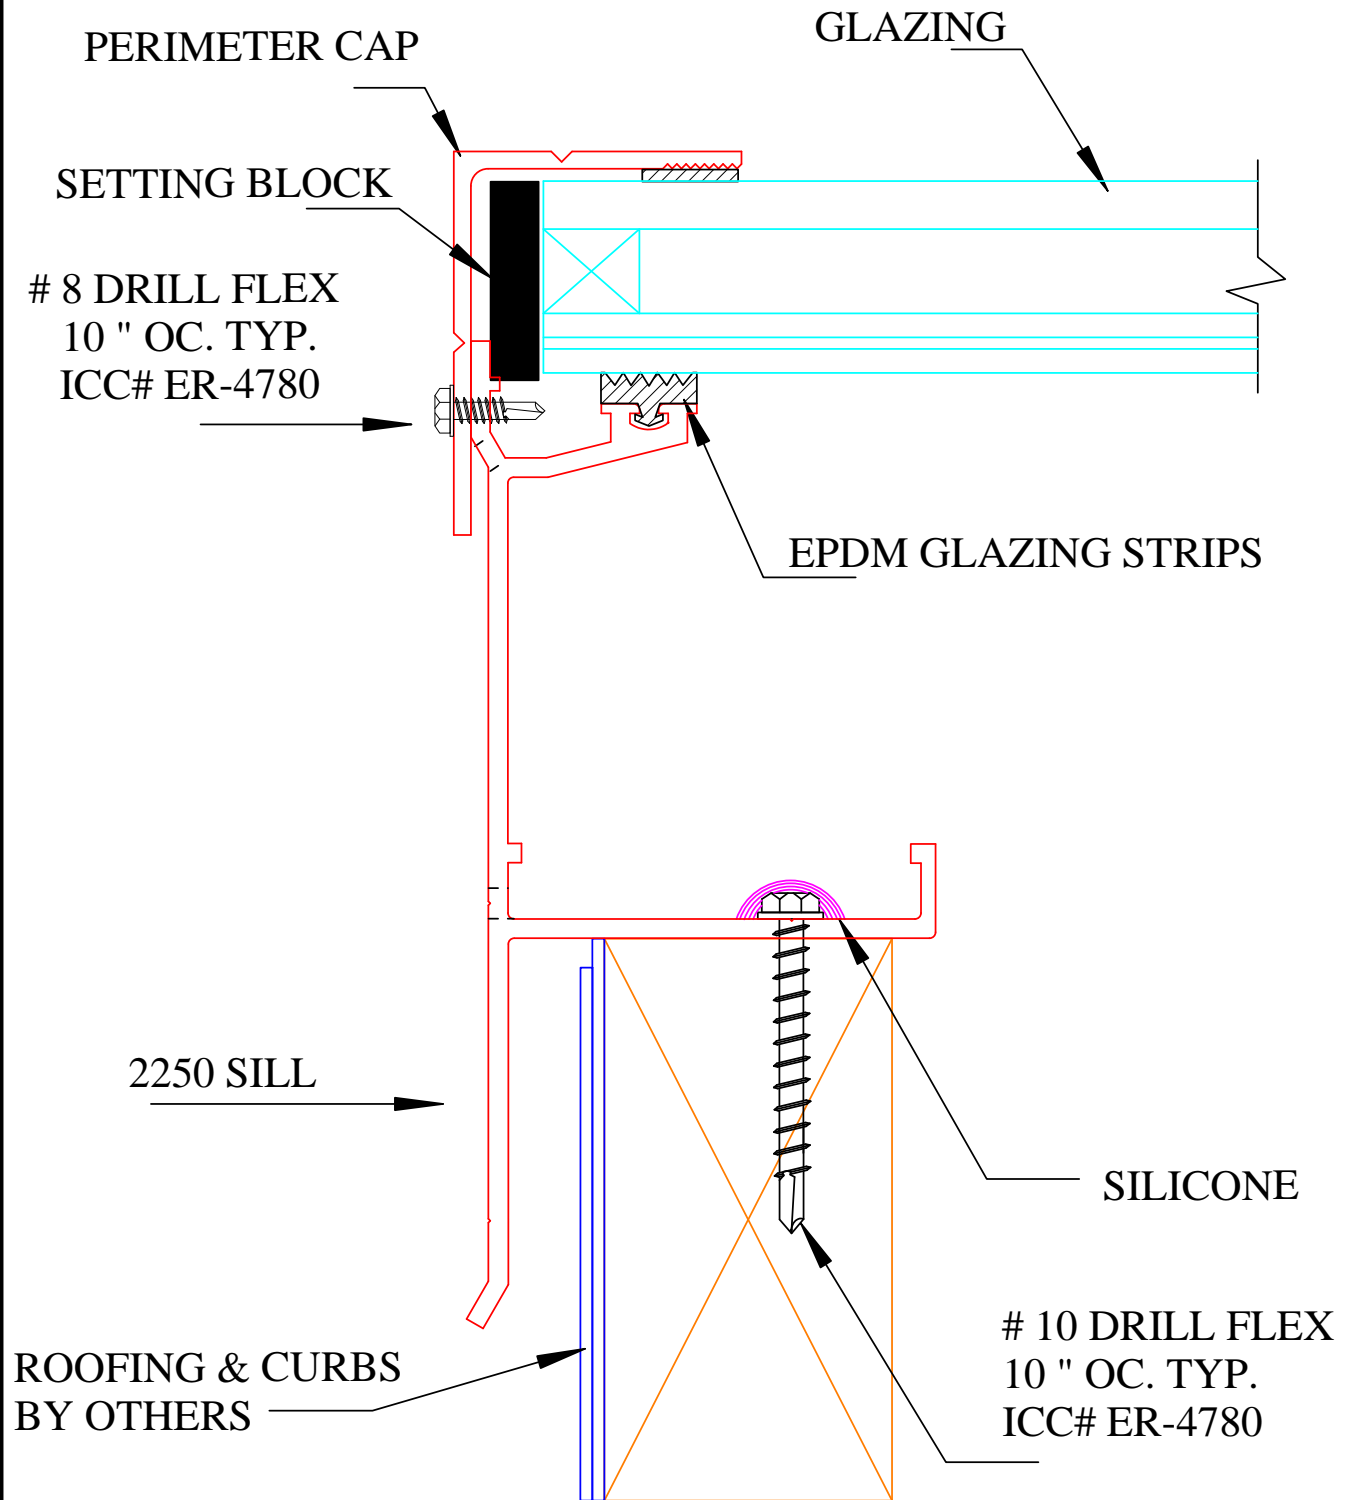

**C3**

## **2250 Sill Detail**


1" = 1"

**Sky-Tech Glazing Systems, LLC.**

Mailing Address: 160 W. Foothill PKWY Suit 105 #212, Corona, CA 92882  
Physical Address: 402 E. Princeland Court, Suite 5, Corona, CA 92879

**800-440-9999 fax : 909-606-1441**

E-mail: [info@sky-techglazing.com](mailto:info@sky-techglazing.com)  
Visit Us At [www.sky-techglazing.com](http://www.sky-techglazing.com)

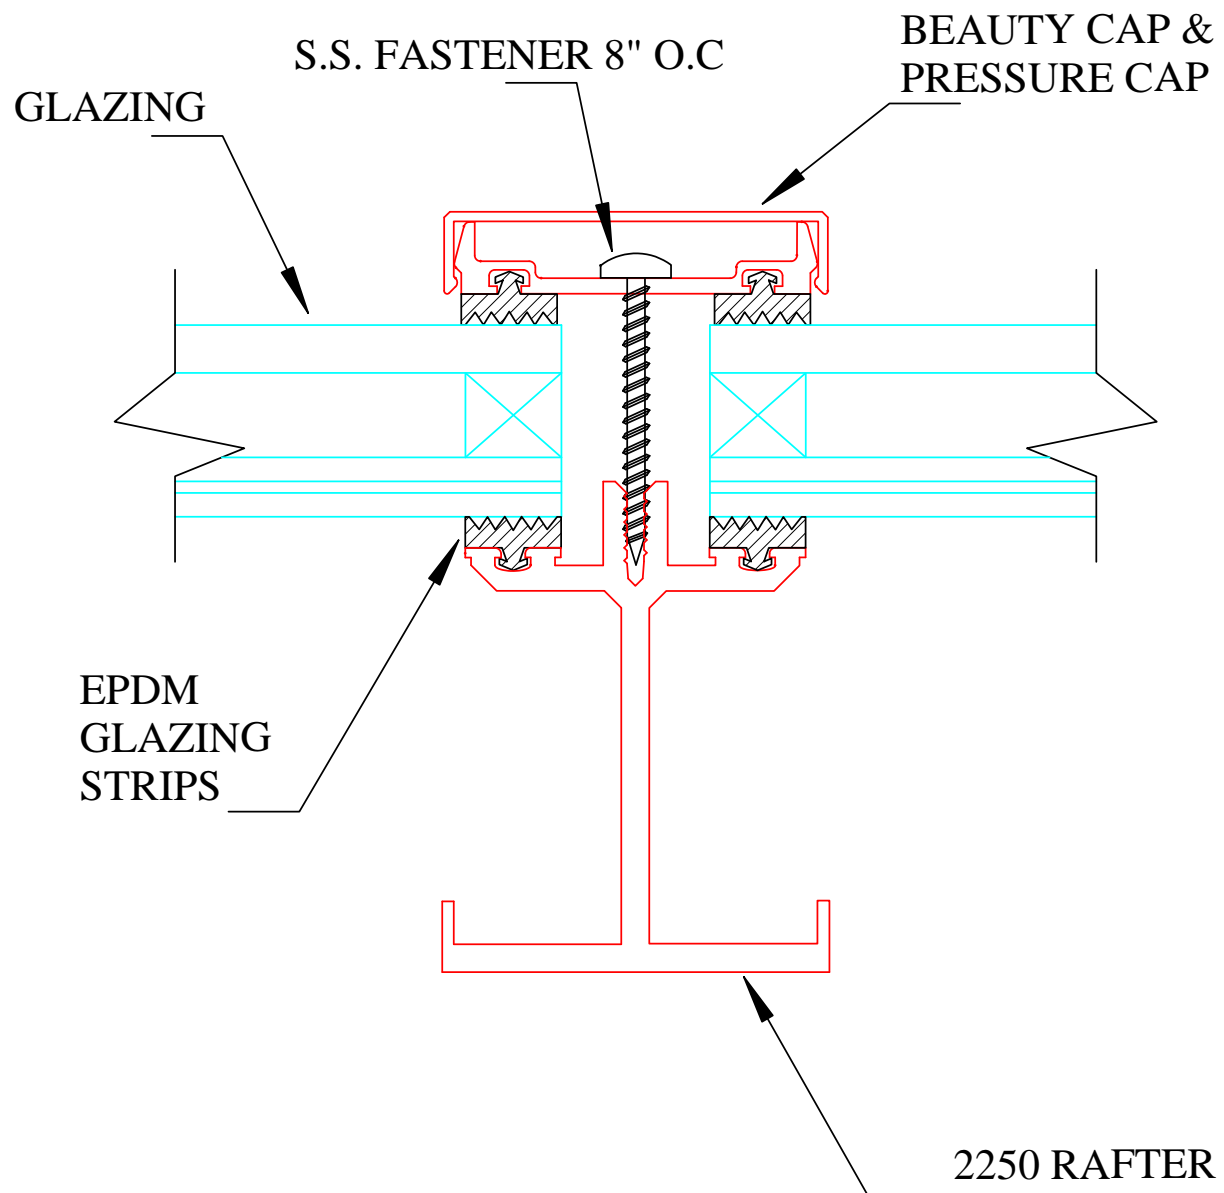

**D**

## **2250 Rafter Detail**


1" = 1"

**Sky-Tech Glazing Systems, LLC.**

Mailing Address: 160 W. Foothill PKWY Suit 105 #212, Corona, CA 92882  
Physical Address: 402 E. Princeland Court, Suite 5, Corona, CA 92879

**800-440-9999 fax : 909-606-1441**

E-mail: [info@sky-techglazing.com](mailto:info@sky-techglazing.com)  
Visit Us At [www.sky-techglazing.com](http://www.sky-techglazing.com)

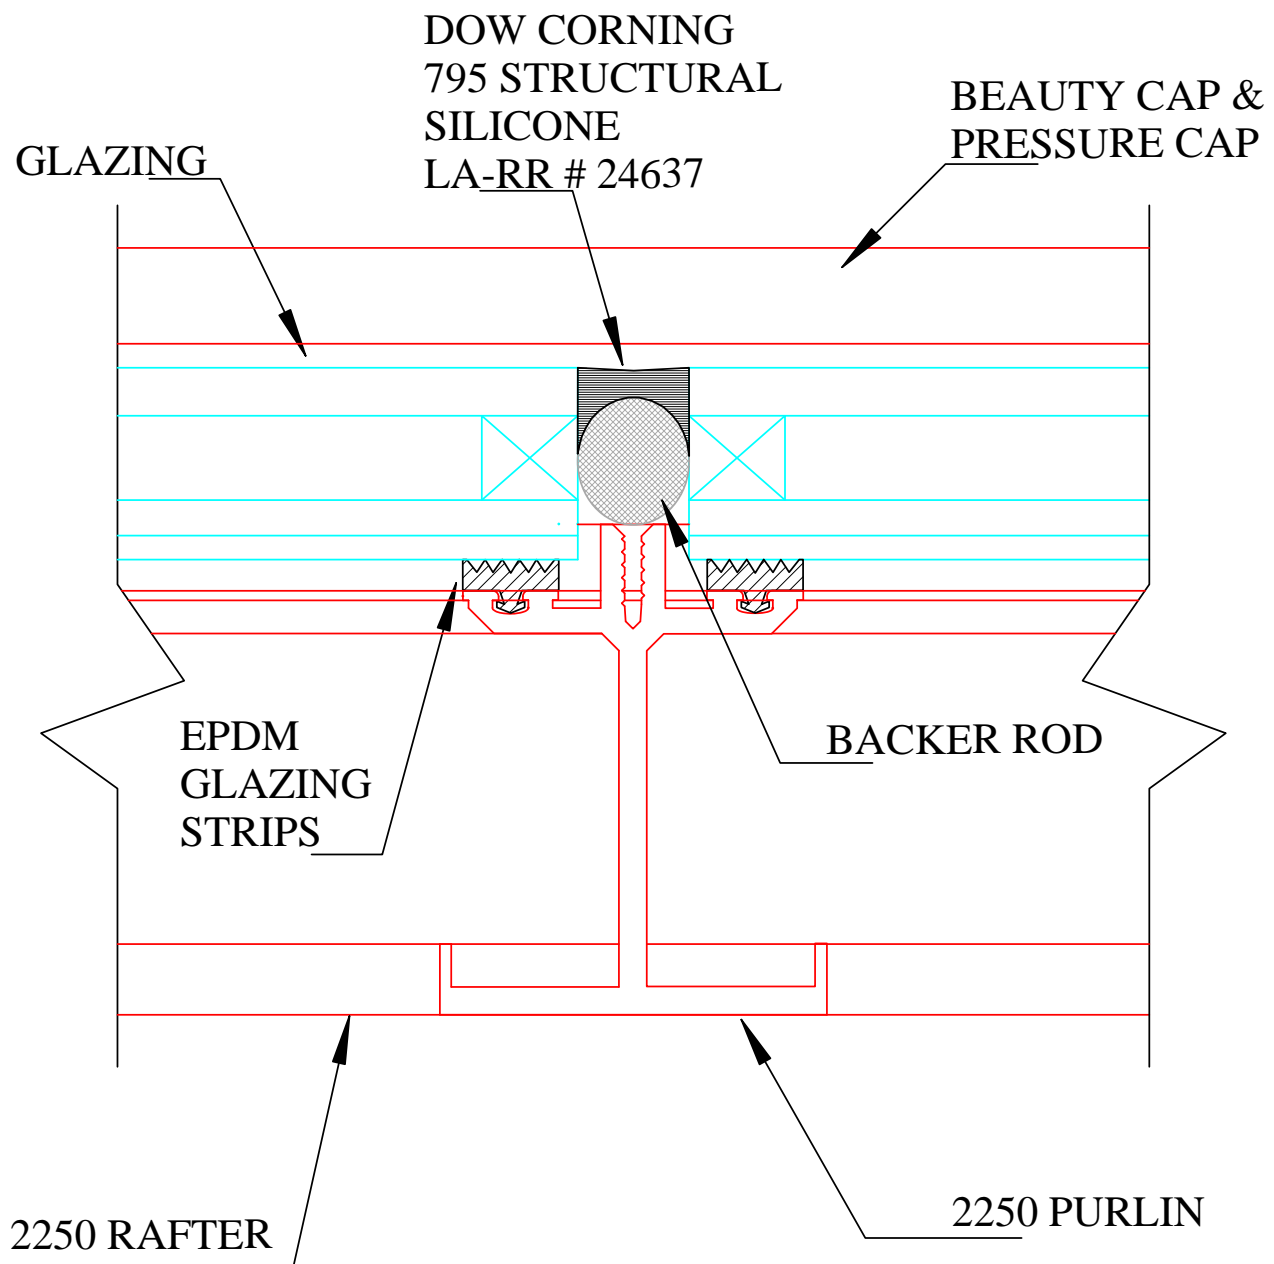

**E**

## **2250 Purlin Detail**


1" = 1"

**Sky-Tech Glazing Systems, LLC.**

Mailing Address: 160 W. Foothill PKWY Suit 105 #212, Corona, CA 92882  
Physical Address: 402 E. Princeland Court, Suite 5, Corona, CA 92879

**800-440-9999 fax : 909-606-1441**

E-mail: [info@sky-techglazing.com](mailto:info@sky-techglazing.com)  
Visit Us At [www.sky-techglazing.com](http://www.sky-techglazing.com)

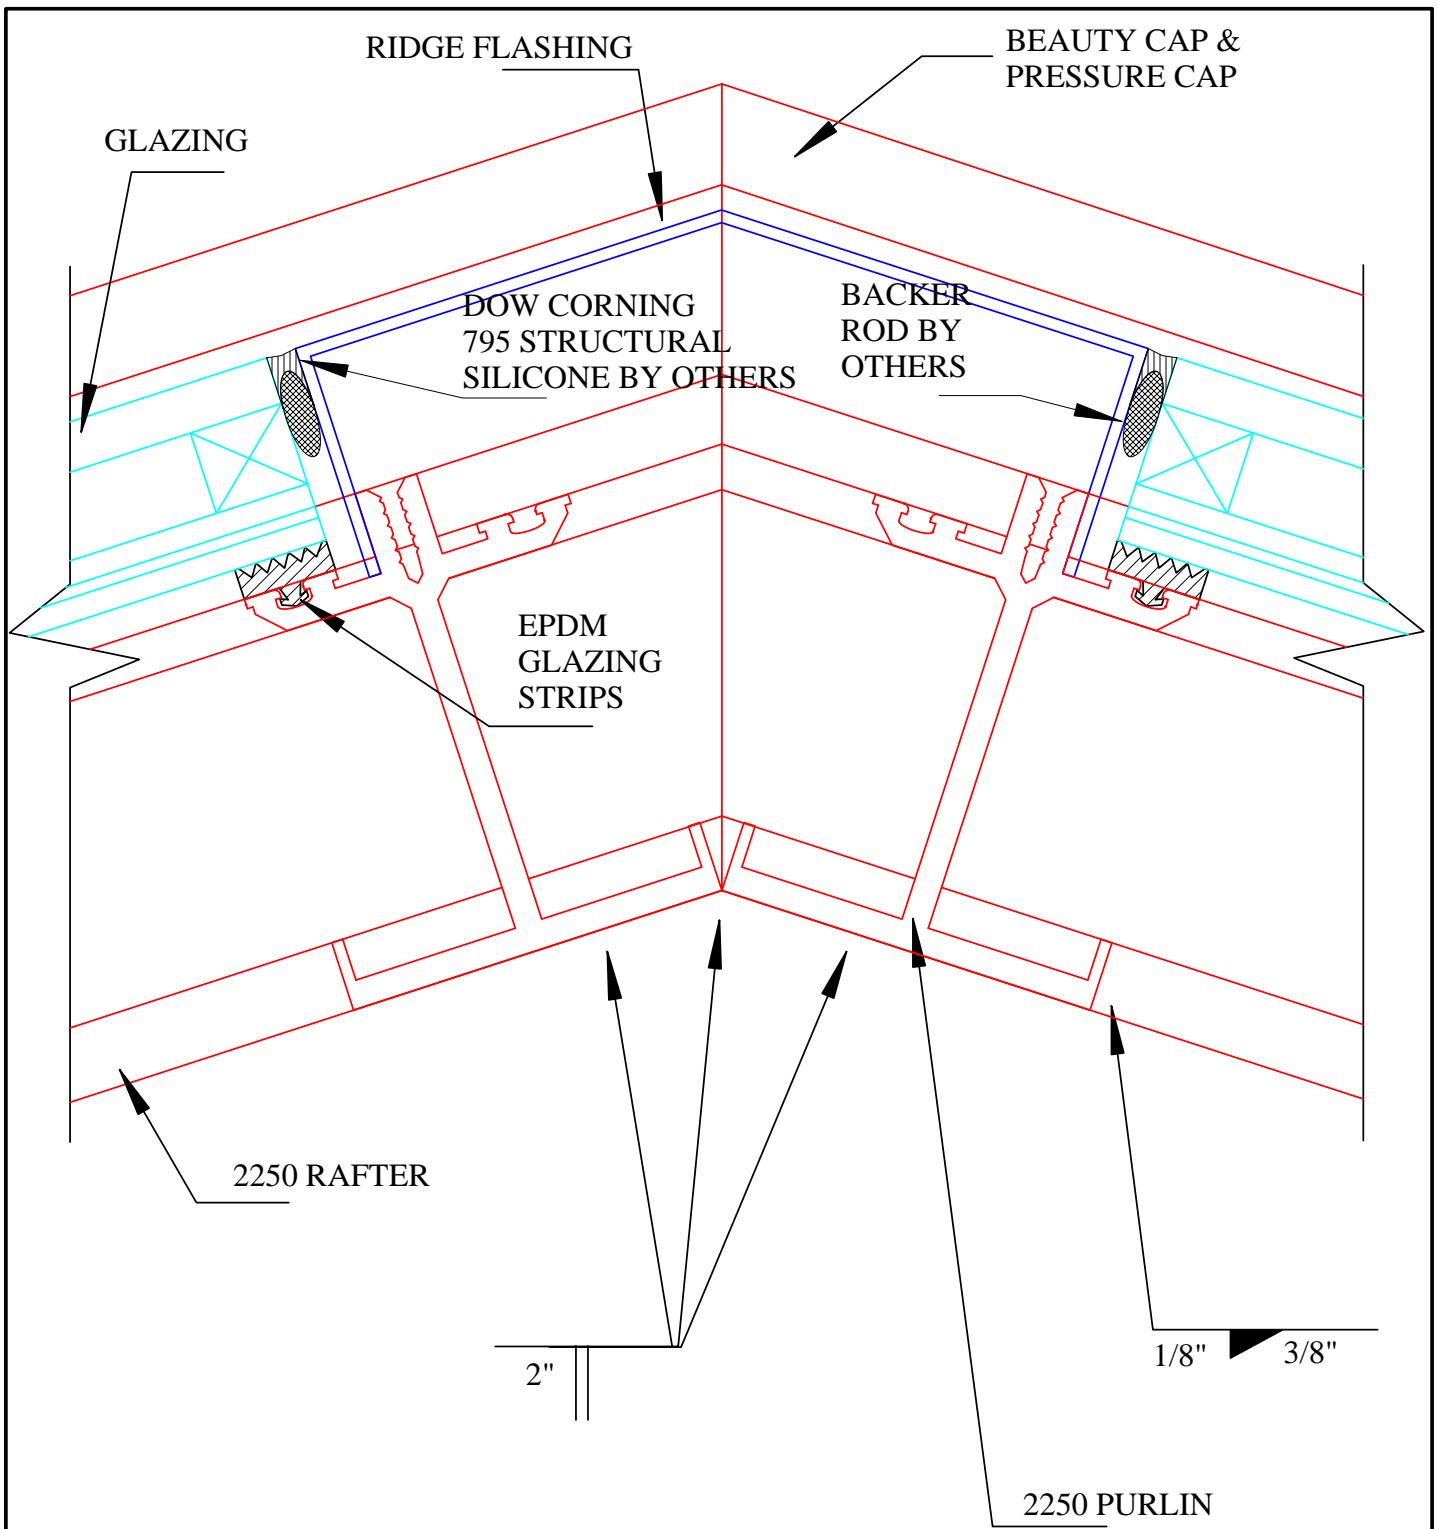

# E1

## 2250 Ridge Detail

1" = 1"

Sky-Tech Glazing Systems, LLC.

Mailing Address: 160 W. Foothill PKWY Suit 105 #212, Corona, CA 92882  
Physical Address: 402 E. Princeland Court, Suite 5, Corona, CA 92879

800-440-9999 fax : 909-606-1441

E-mail: [info@sky-techglazing.com](mailto:info@sky-techglazing.com)  
Visit Us At [www.sky-techglazing.com](http://www.sky-techglazing.com)