


**RIDGE LITE SKYLIGHTS**  
**9000 SERIES**  
**UP TO 24' RAFTER SPAN 2' OC.**

**Sky-Tech Glazing Systems, LLC.**

Mailing Address: 160 W. Foothill PKWY Suit 105 #212, Corona, CA 92882  
Physical Address: 402 E. Princeland Court, Suite 5, Corona, CA 92879

**800-440-9999 fax : 909-606-1441**

E-mail: [info@sky-techglazing.com](mailto:info@sky-techglazing.com)  
Visit Us At [www.sky-techglazing.com](http://www.sky-techglazing.com)

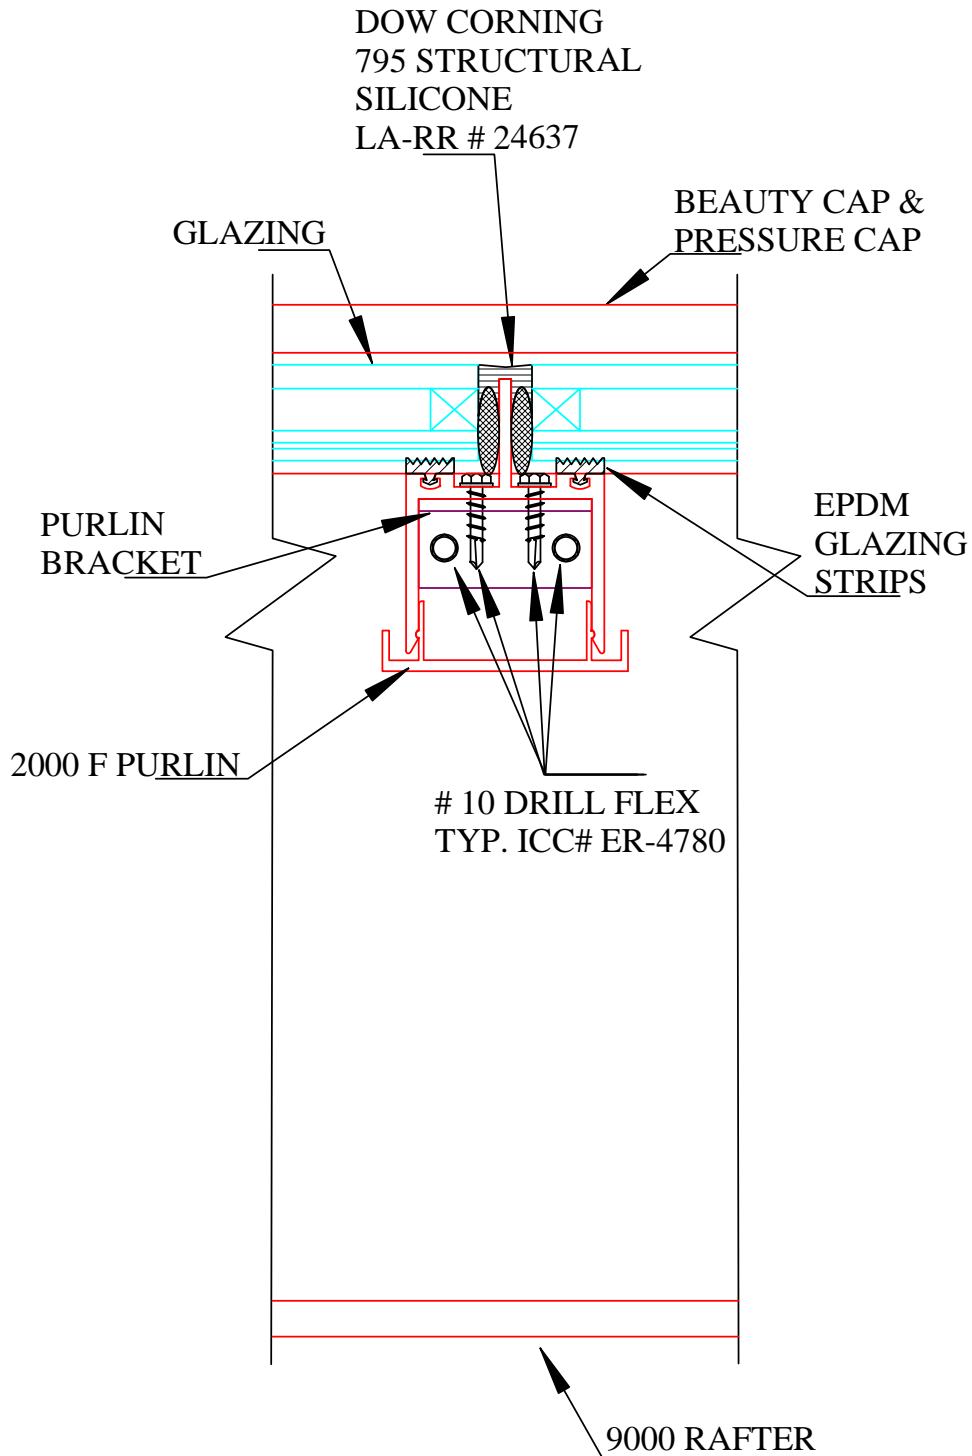

# H10

## 9000 Purlin Detail


6" = 12"

Sky-Tech Glazing Systems, LLC.

800-440-9999 fax : 909-606-1441

Mailing Address: 160 W. Foothill PKWY Suit 105 #212, Corona , CA 92882  
Physical Address: 402 E. Princeland Court, Suite 5, Corona, CA 92879

E-mail: [info@sky-techglazing.com](mailto:info@sky-techglazing.com)  
Visit Us At [www.sky-techglazing.com](http://www.sky-techglazing.com)

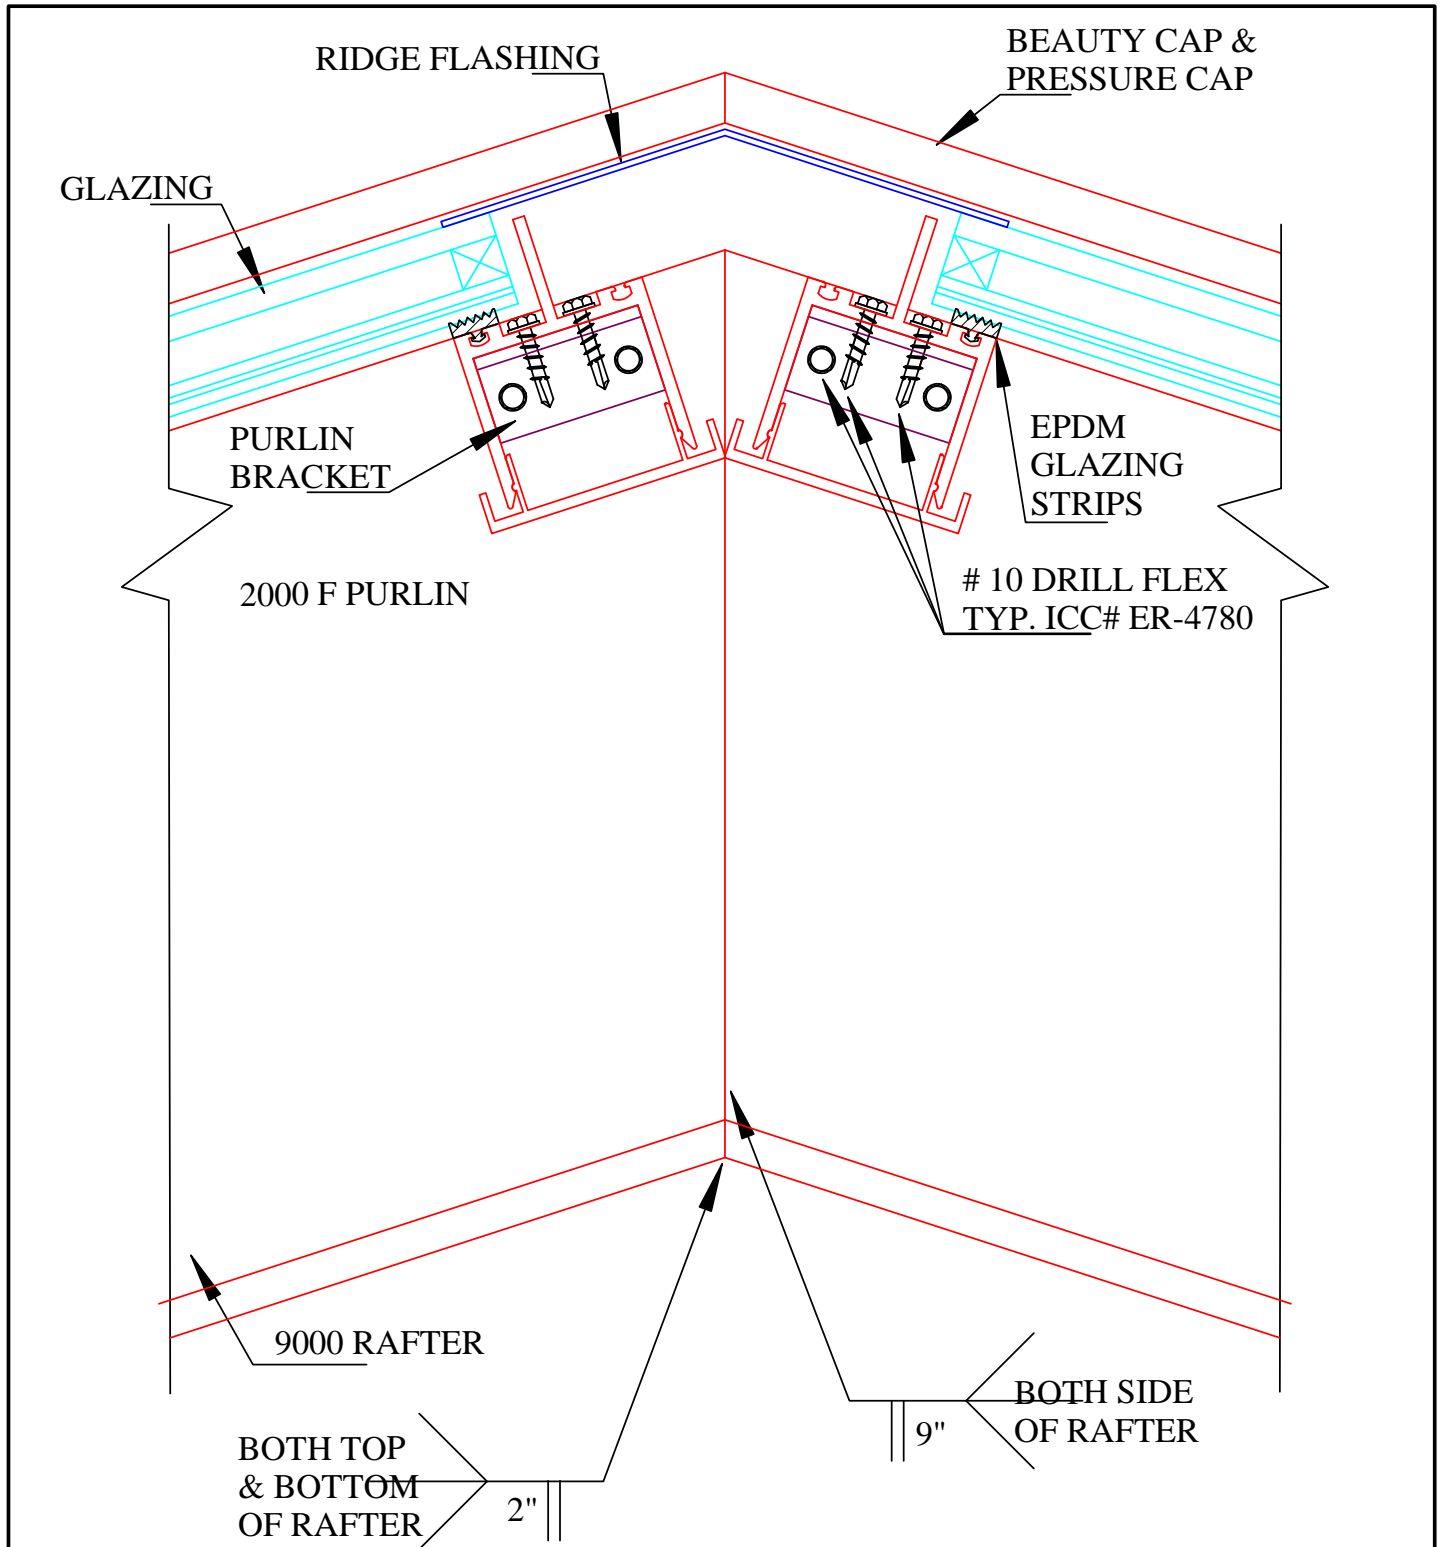

# H11

## 9000 Ridge Detail


6" = 12"

**Sky-Tech Glazing Systems, LLC.**

Mailing Address: 160 W. Foothill PKWY Suit 105 #212, Corona, CA 92882  
Physical Address: 402 E. Princeland Court, Suite 5, Corona, CA 92879

**800-440-9999 fax : 909-606-1441**

E-mail: [info@sky-techglazing.com](mailto:info@sky-techglazing.com)  
Visit Us At [www.sky-techglazing.com](http://www.sky-techglazing.com)

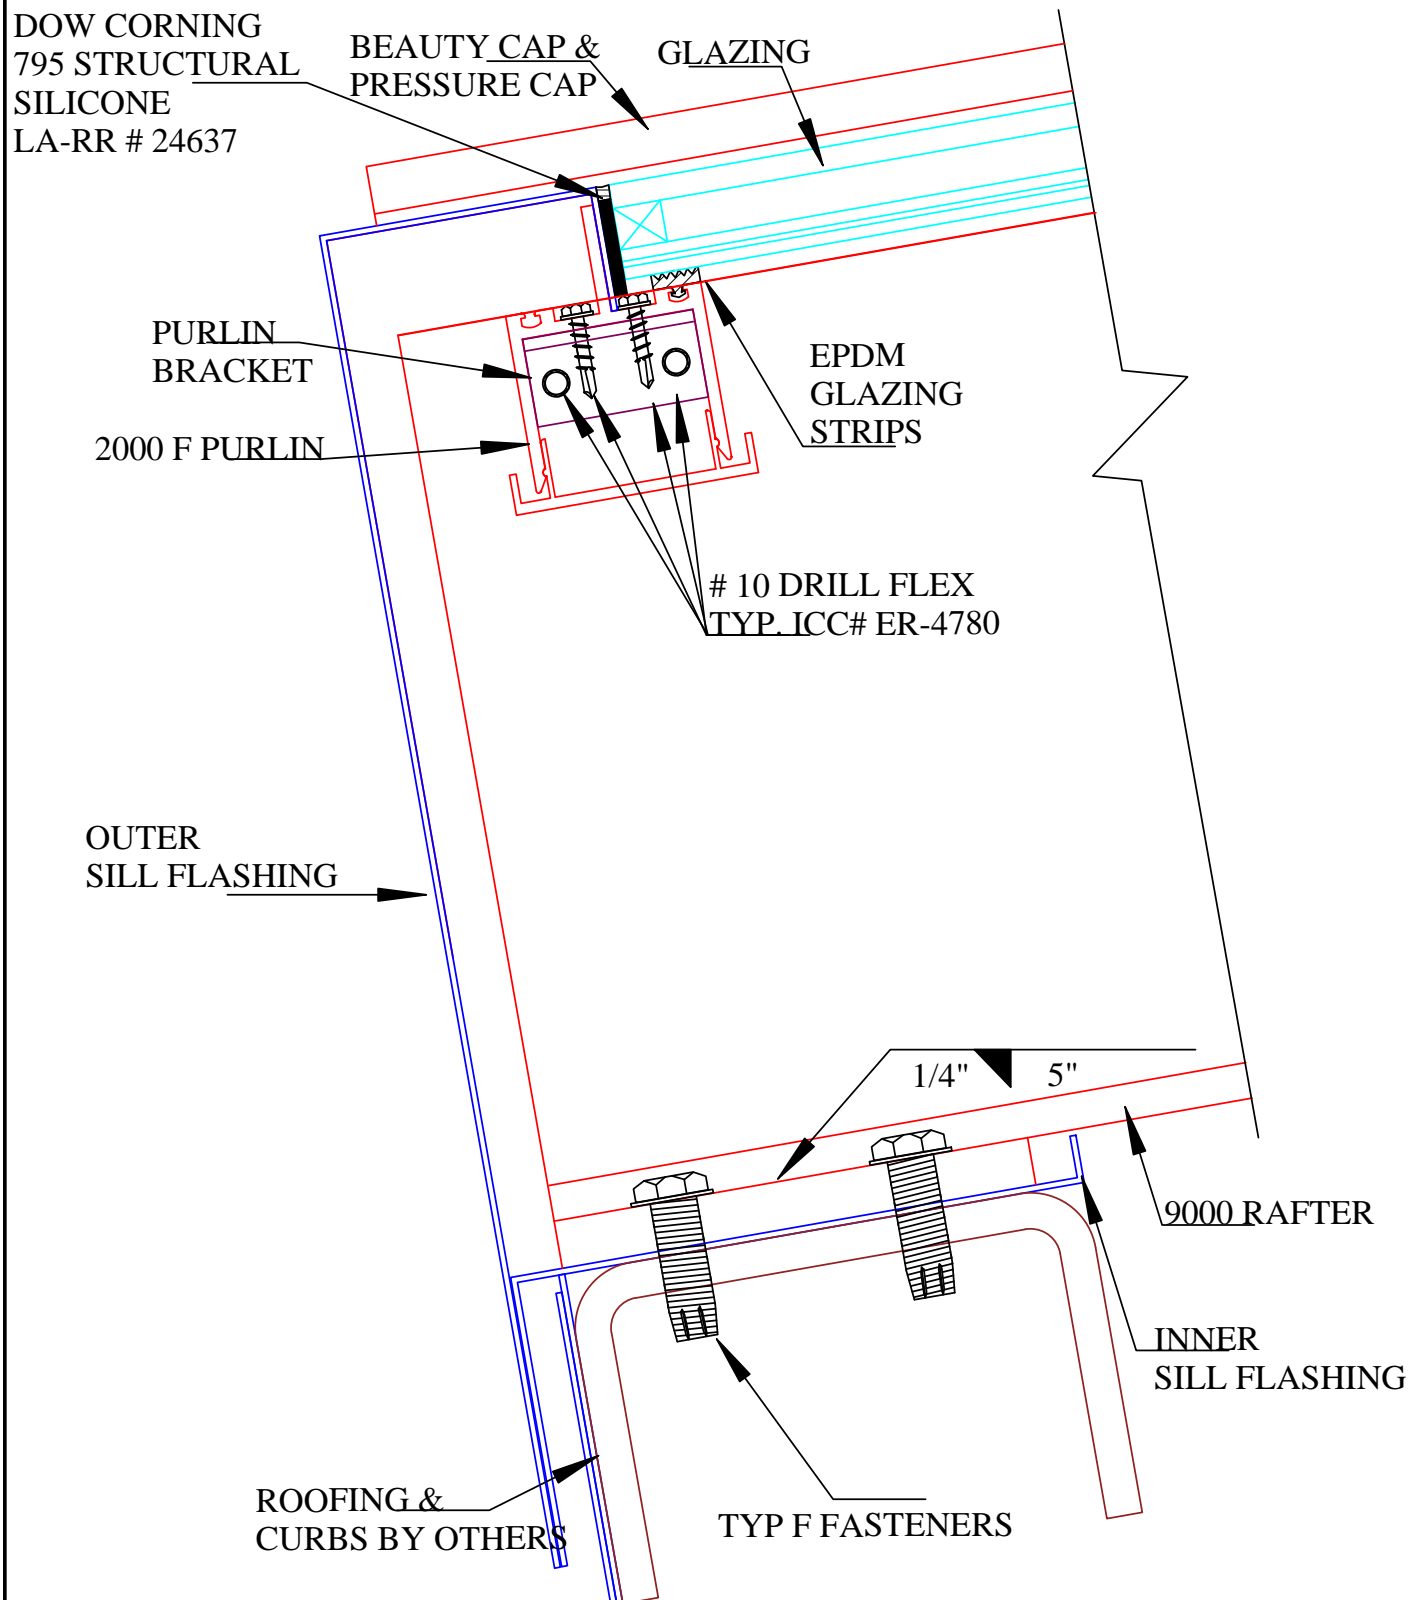

# L2 9000 Sill Detail 90 Degrees to Slope


6" = 12"

Sky-Tech Glazing Systems, LLC.

Mailing Address: 160 W. Foothill PKWY Suit 105 #212, Corona, CA 92882  
Physical Address: 402 E. Princland Court, Suite 5, Corona, CA 92879

800-440-9999 fax : 909-606-1441

E-mail: [info@sky-techglazing.com](mailto:info@sky-techglazing.com)  
Visit Us At [www.sky-techglazing.com](http://www.sky-techglazing.com)

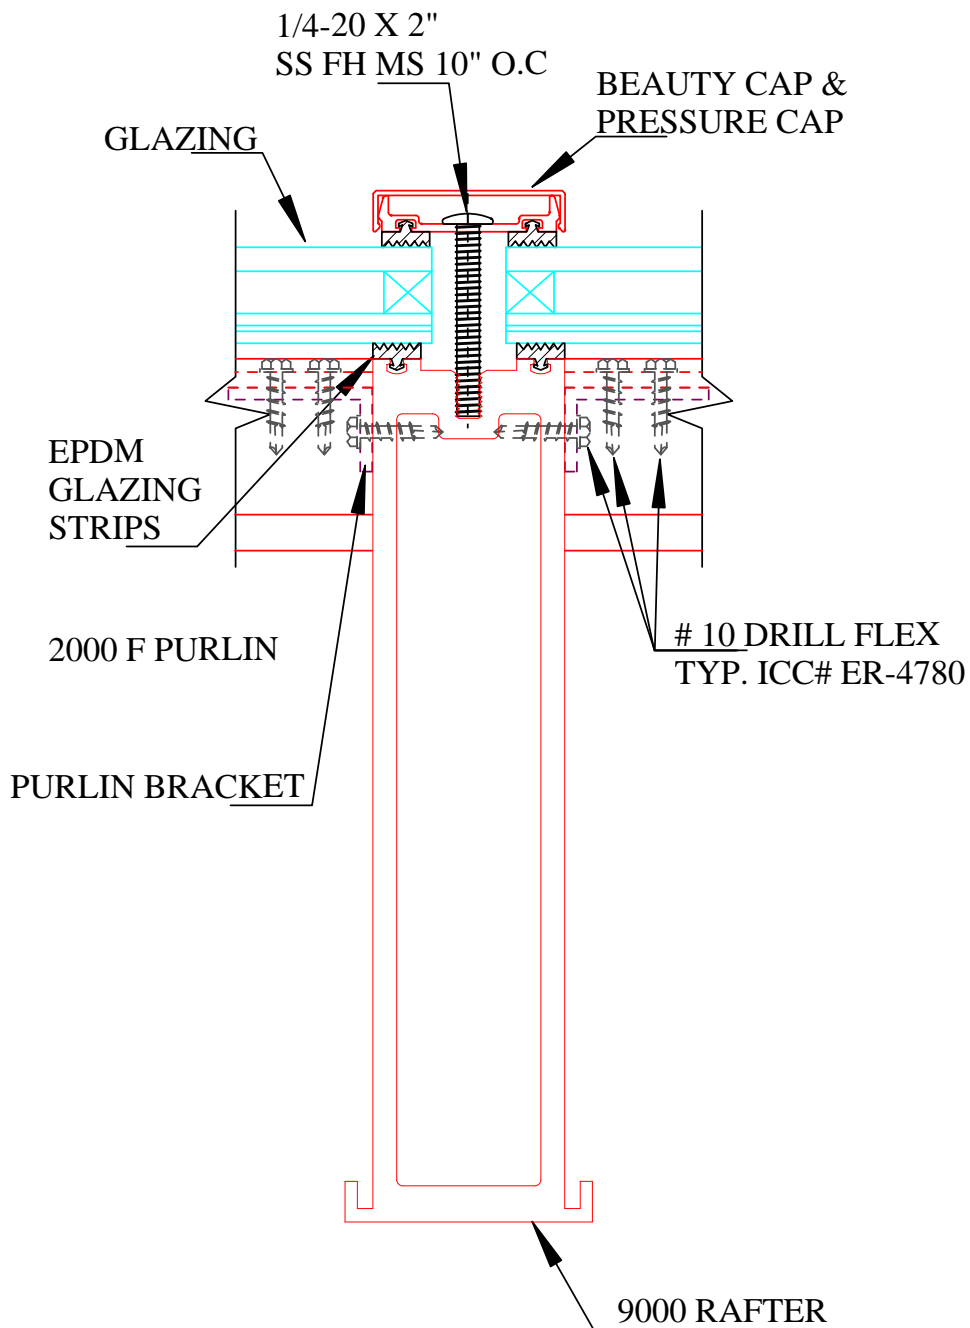

**M**

## **9000 Rafter Detail**


6" = 12"

**Sky-Tech Glazing Systems, LLC.**

Mailing Address: 160 W. Foothill PKWY Suit 105 #212, Corona, CA 92882  
Physical Address: 14750 Central Ave. Chino, CA 91710

**800-440-9999 fax : 909-606-1441**

E-mail: [info@sky-techglazing.com](mailto:info@sky-techglazing.com)  
Visit Us At [www.sky-techglazing.com](http://www.sky-techglazing.com)

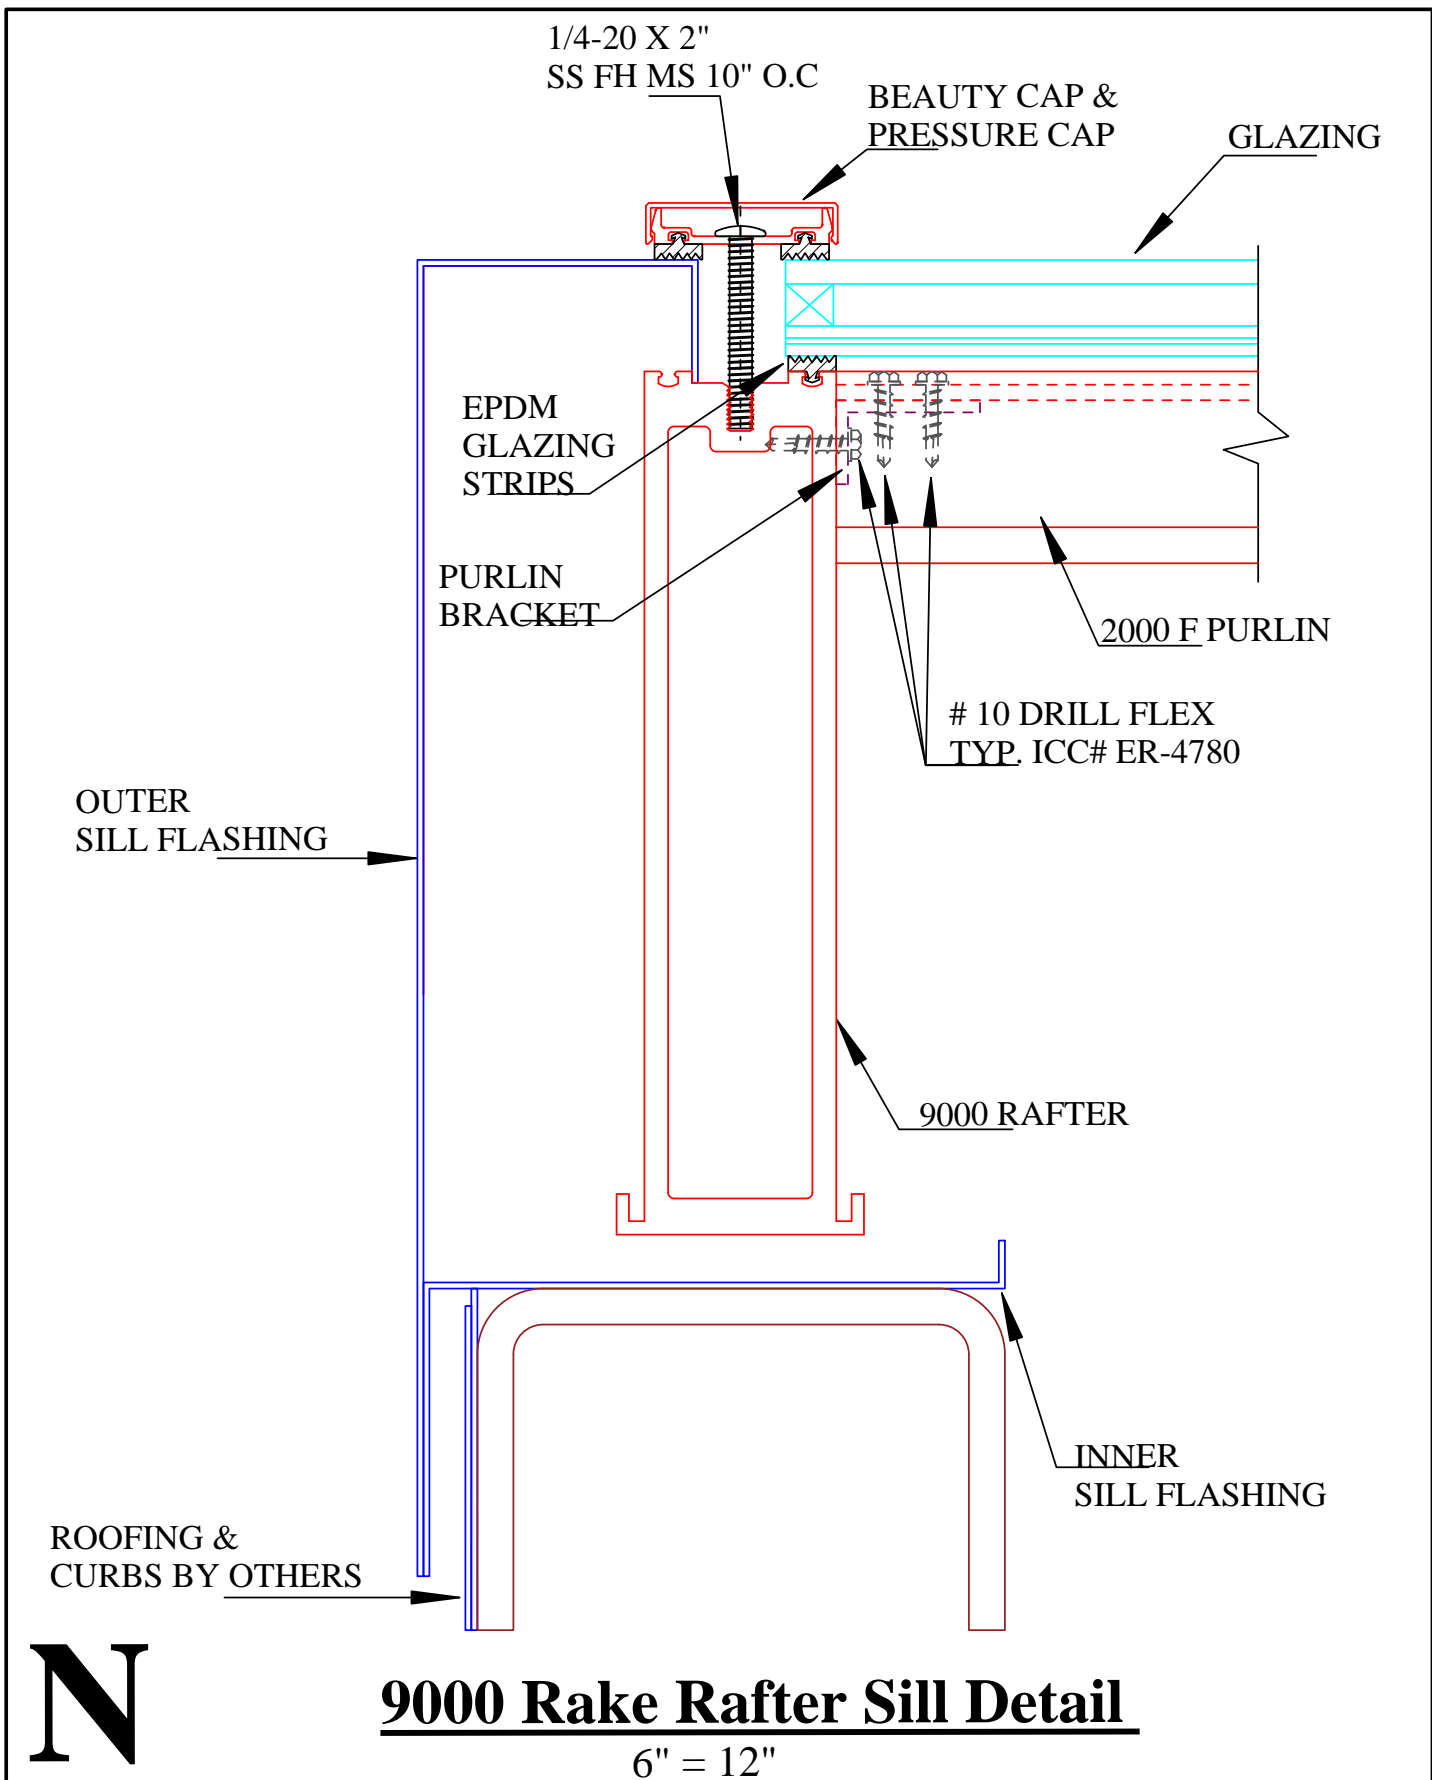

Sky-Tech Glazing Systems, LLC.

Mailing Address: 160 W. Foothill PKWY Suit 105 #212, Corona, CA 92882  
Physical Address: 402 E. Princeland Court, Suite 5, Corona, CA 92879

800-440-9999 fax : 909-606-1441

E-mail: [info@sky-techglazing.com](mailto:info@sky-techglazing.com)  
Visit Us At [www.sky-techglazing.com](http://www.sky-techglazing.com)