


**FLAT GLASS SKYLIGHTS
1000 SERIES
UP TO 4' RAFTER SPAN 2' OC.**

Sky-Tech Glazing Systems, LLC.

Mailing Address: 160 W. Foothill PKWY Suit 105 #212, Corona , CA 92882
Physical Address: 402 E. Princeland Court, Suite 5, Corona, CA 92879

800-440-9999 fax : 909-606-1441

E-mail: info@sky-techglazing.com
Visit Us At www.sky-techglazing.com

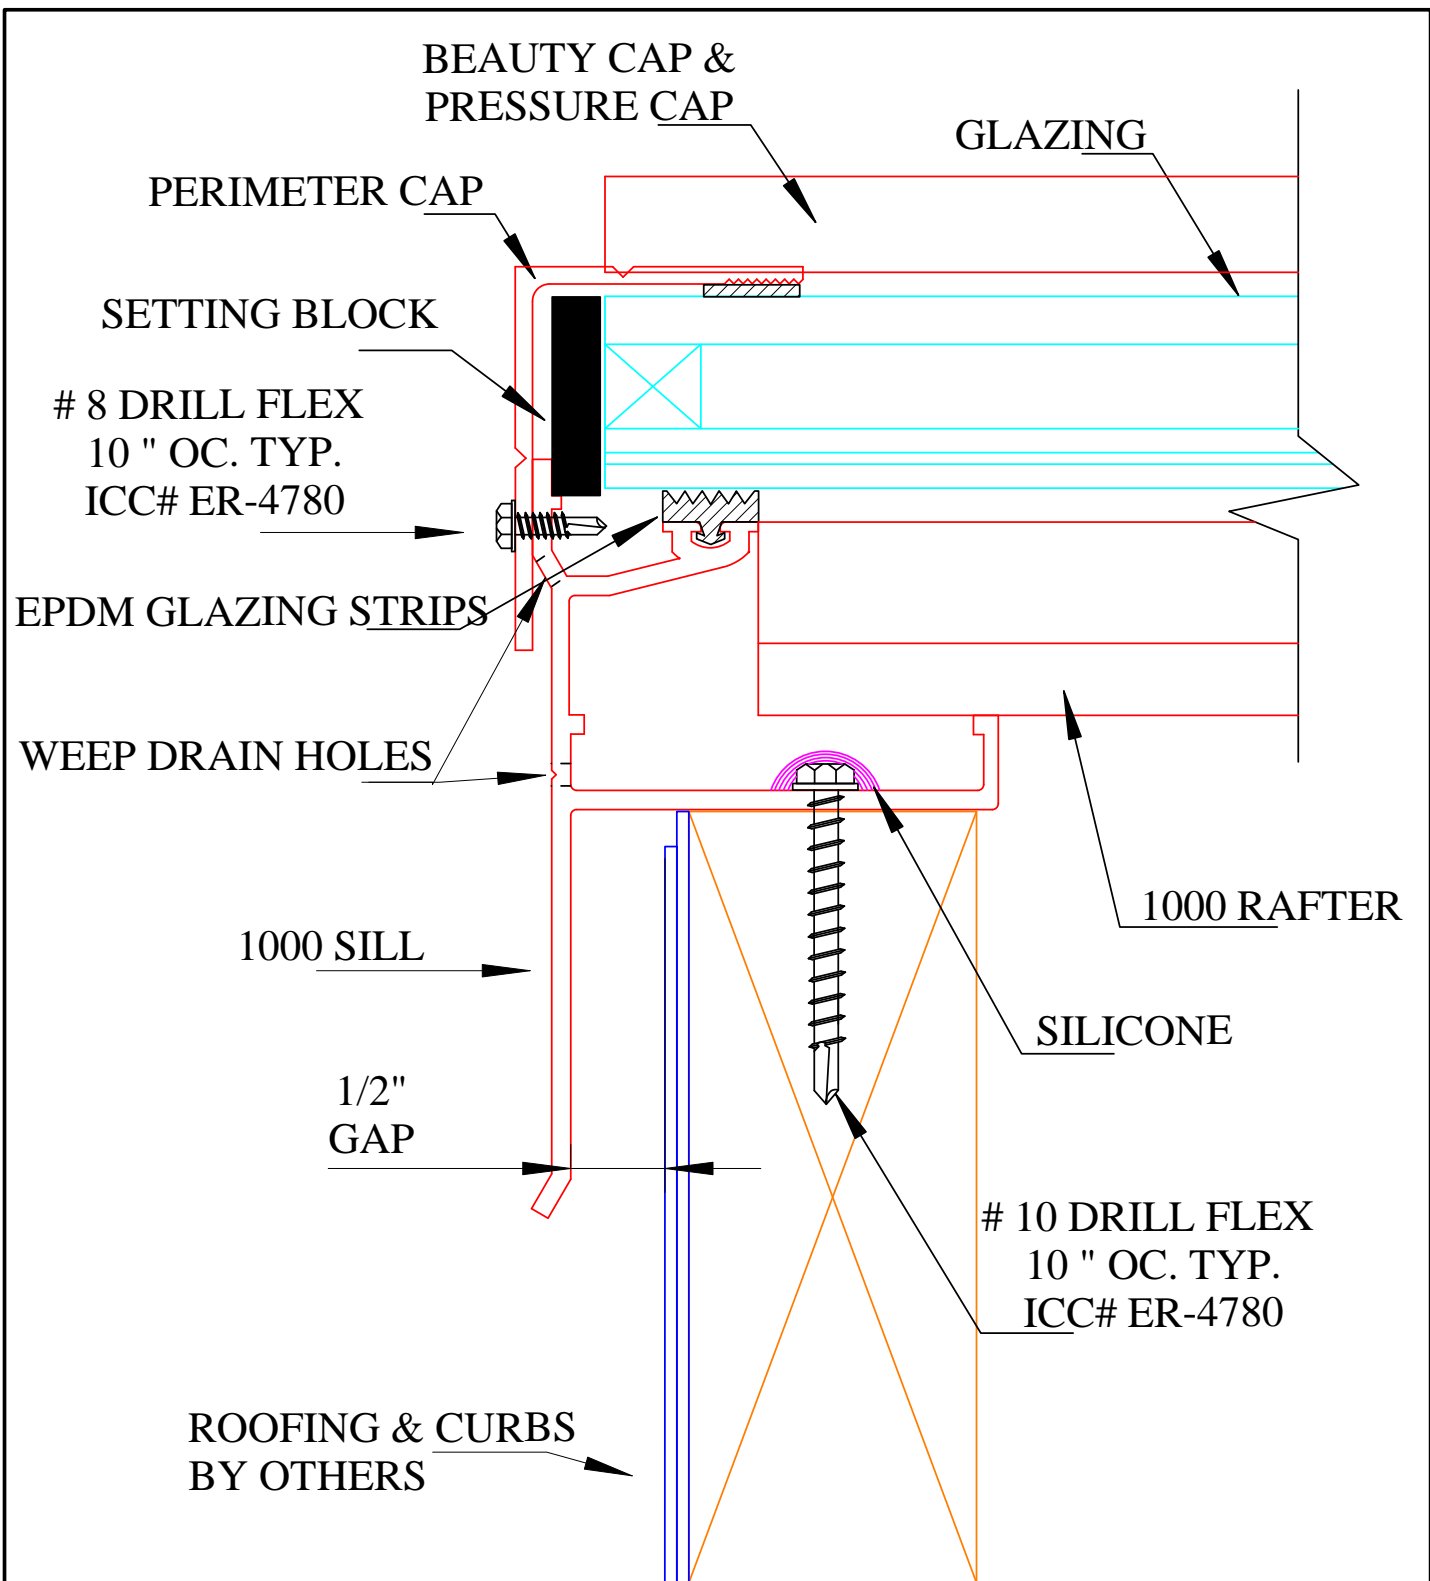

A

1000 Sill Detail


1" = 1"

Sky-Tech Glazing Systems, LLC.

Mailing Address: 160 W. Foothill PKWY Suit 105 #212, Corona, CA 92882
Physical Address: 402 E. Princeland Court, Suite 5, Corona, CA 92879

800-440-9999 fax : 909-606-1441

E-mail: info@sky-techglazing.com
Visit Us At www.sky-techglazing.com

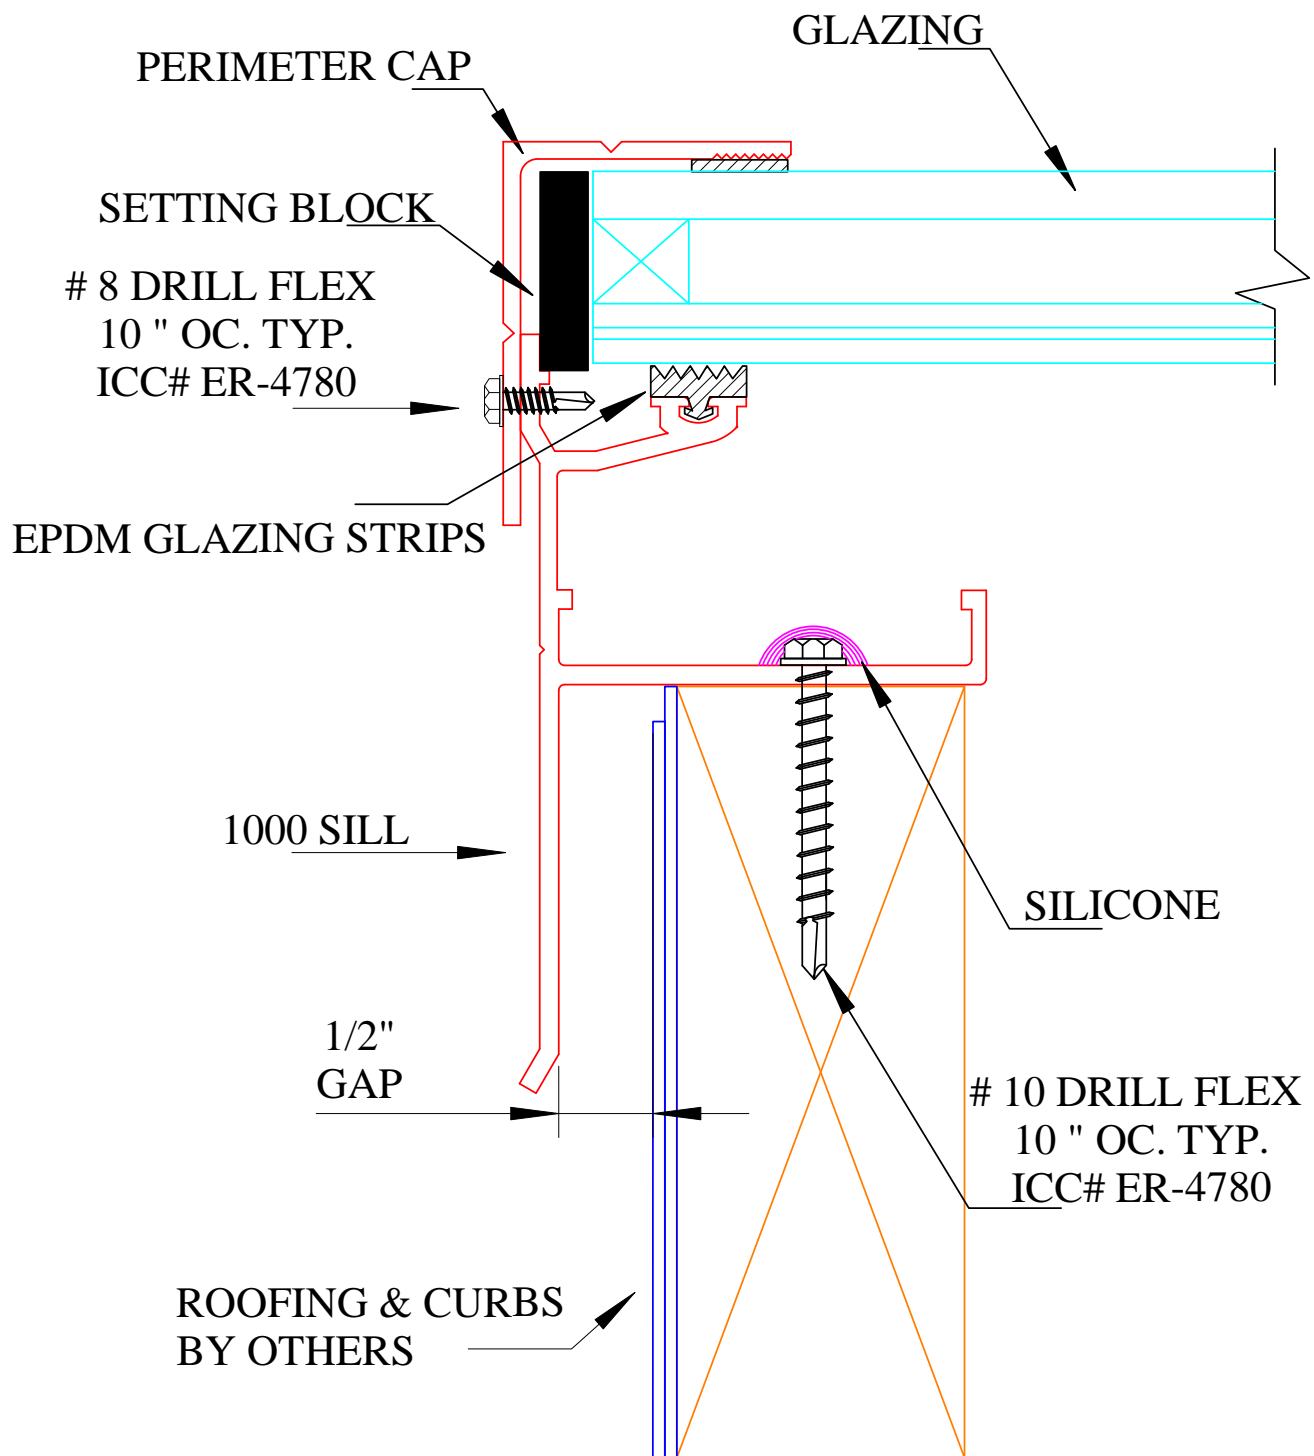

A3

1000 Sill Detail


1" = 1"

Sky-Tech Glazing Systems, LLC.

Mailing Address: 160 W. Foothill PKWY Suit 105 #212, Corona, CA 92882
Physical Address: 402 E. Princeland Court, Suite 5, Corona, CA 92879

800-440-9999 fax : 909-606-1441

E-mail: info@sky-techglazing.com
Visit Us At www.sky-techglazing.com

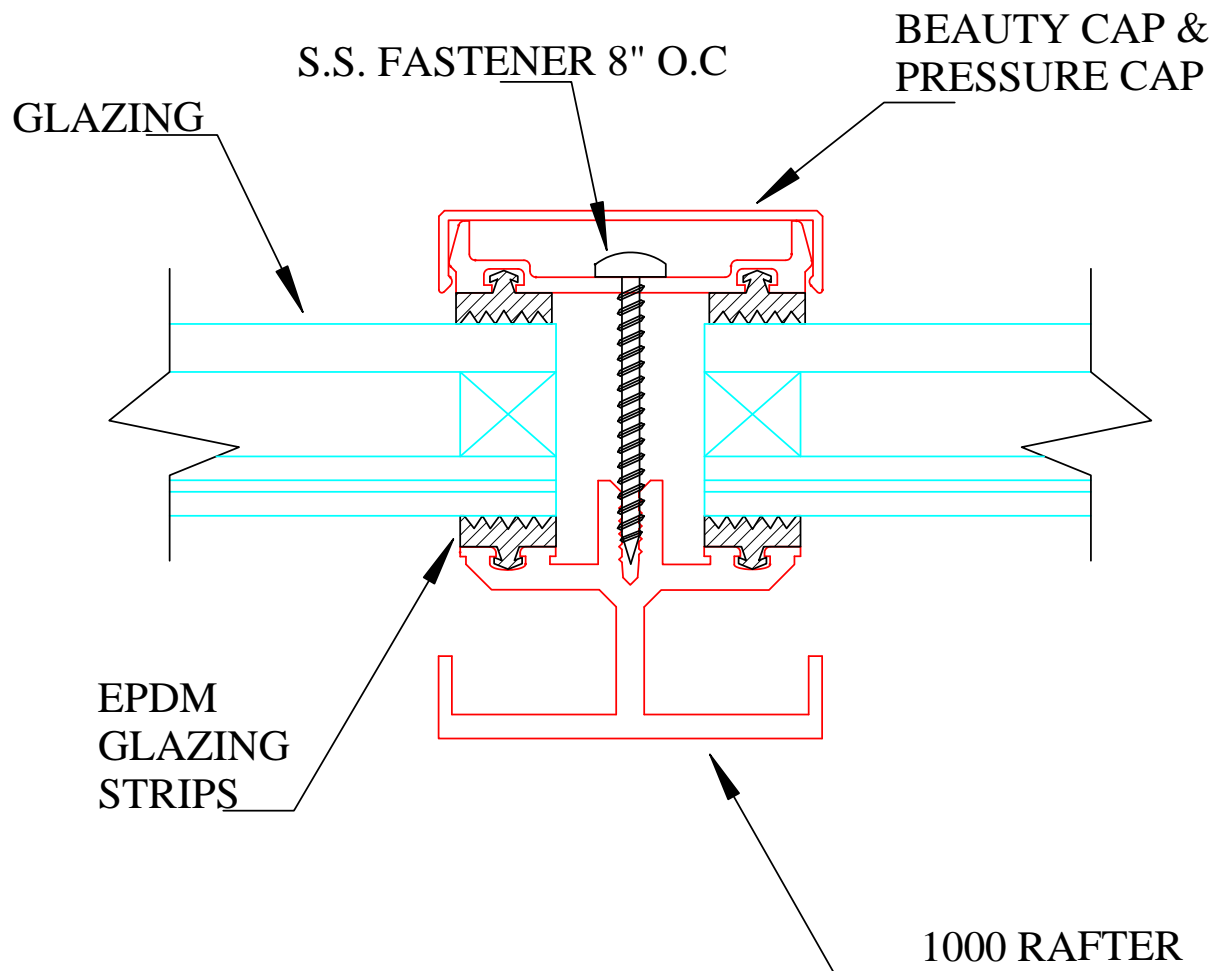

B

1000 Rafter Detail

1" = 1"

Sky-Tech Glazing Systems, LLC.

Mailing Address: 160 W. Foothill PKWY Suit 105 #212, Corona, CA 92882
Physical Address: 402 E. Princeland Court, Suite 5, Corona, CA 92879

800-440-9999 fax : 909-606-1441

E-mail: info@sky-techglazing.com
Visit Us At www.sky-techglazing.com